

JTLYNCH

COMPANY, LLC

COMMERCIAL REAL ESTATE

+/- 40,000 SF OFFICE/WAREHOUSE BUILDING FOR SALE OR LEASE



4111 KREINHOP ROAD • SPRING, TEXAS 77388

J. TERRENCE LYNCH | terry@jtlynchco.com | (281) 440-5225

JEFFREY LYNCH | jeff@jtlynchco.com | (832) 900-2420

J. ANDREW LYNCH | andy@jtlynchco.com | (713) 471-6570

8900 Eastloch Drive, Bldg 110 Suite B, Spring, Texas 77379



2920

N



Kreinhop Rd

+/- 5.00 ACRES

Krahn Rd

CALL FOR PRICING & MORE INFORMATION


JTLYNCH
COMPANY, LLC
COMMERCIAL REAL ESTATE

J. TERENCE LYNCH
terry@jtlynchco.com
(281) 440-5225


JEFFREY LYNCH
jeff@jtlynchco.com
(832) 900-2420

J. ANDREW LYNCH
andy@jtlynchco.com
(713) 471-6570

The information contained herein is believed to be correct. However, no warranty or representation is made. All prices are subject to change without notice and property is subject to prior lease, sale or withdrawal from the market without notice.

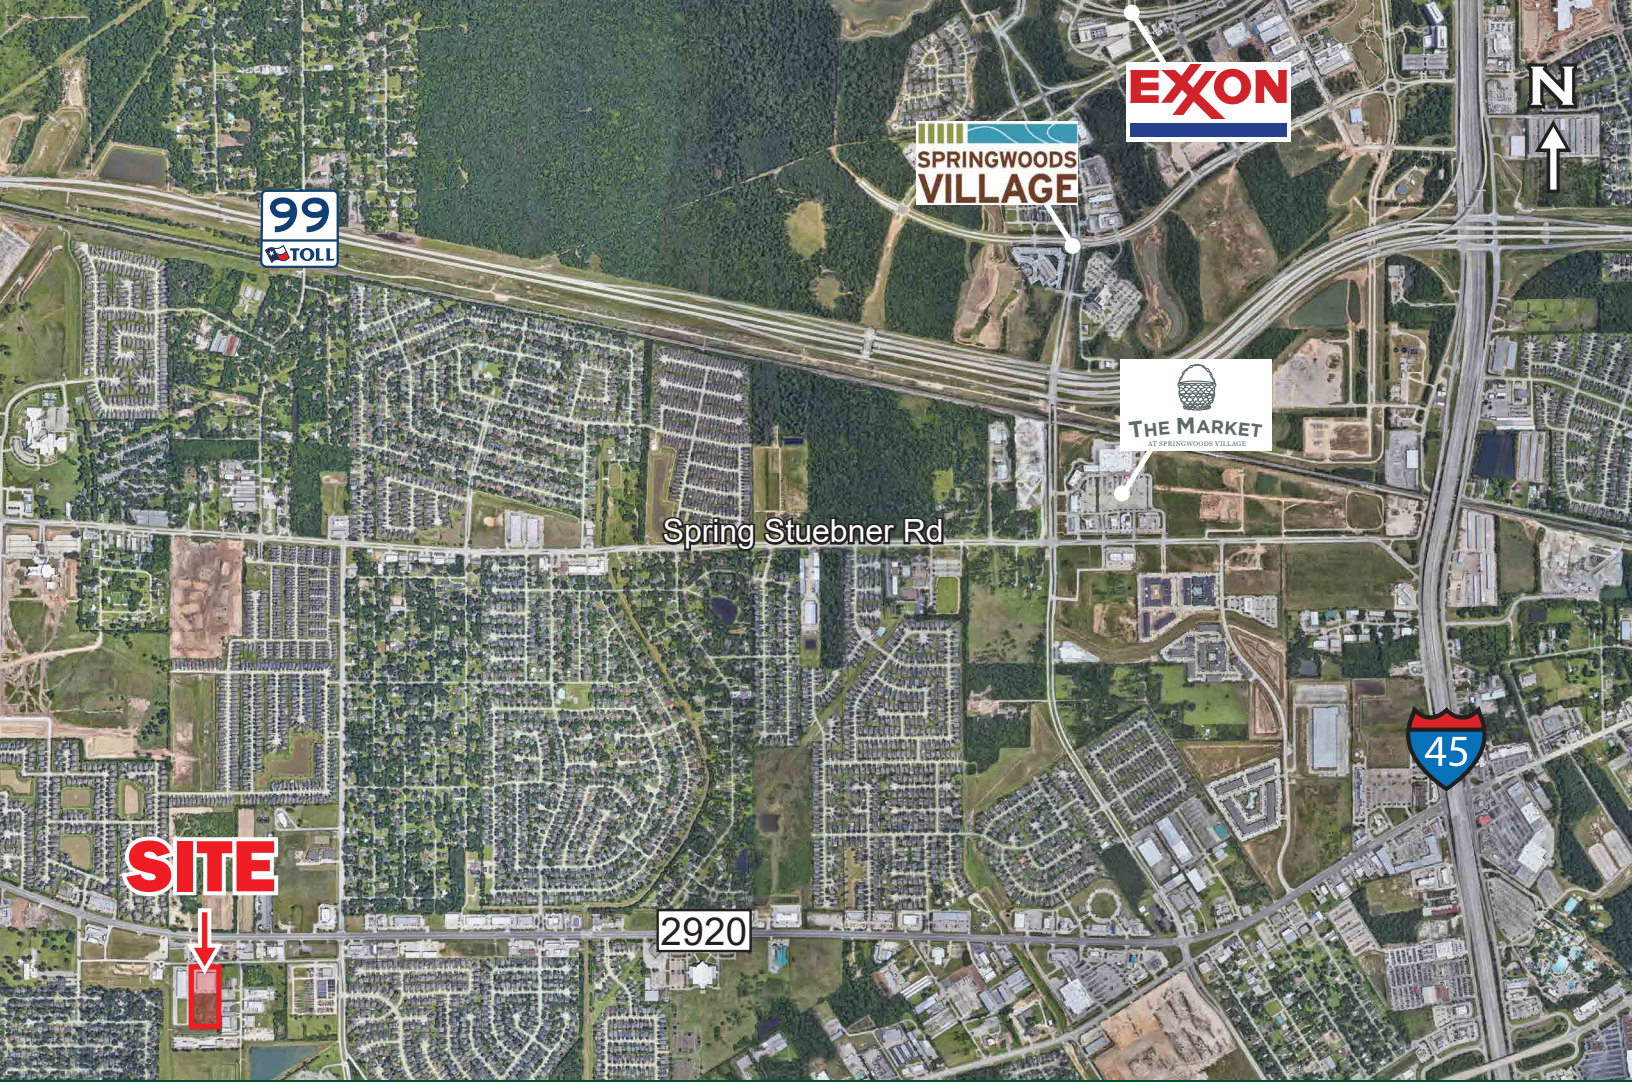

LOCATED MINUTES AWAY FROM I-45 AND THE GRAND PARKWAY

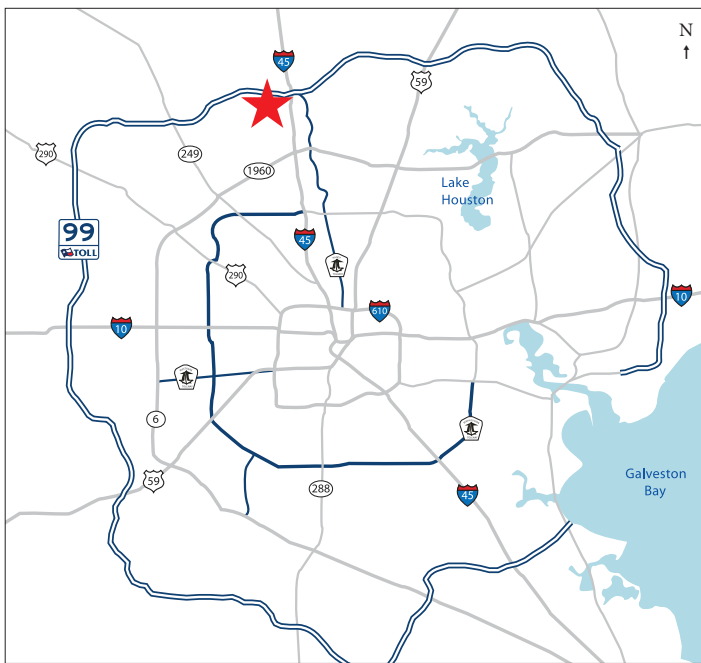

PROPERTY DESCRIPTION:

- +/- 5.0 acres with +/- 40,000 SF building
- +/- 10,000 SF office, +/- 30,000 SF warehouse
- Lobby, 14 offices, 2 conference rooms, 2 bullpen areas, office & warehouse break rooms, office & warehouse bathrooms
- Office & warehouse has fire suppression system
- Clear height in warehouse is approximately 24'
- Approximately 1.5 miles south of the Grand Parkway (I-99)
- Approximately 2.75 miles east to Interstate 45 (I-45)



JTLYNCH
 COMPANY, LLC
 COMMERCIAL REAL ESTATE

J. TERENCE LYNCH
 terry@jtlynchco.com
 (281) 440-5225

JEFFREY LYNCH
 jeff@jtlynchco.com
 (832) 900-2420

J. ANDREW LYNCH
 andy@jtlynchco.com
 (713) 471-6570

The information contained herein is believed to be correct. However, no warranty or representation is made. All prices are subject to change without notice and property is subject to prior lease, sale or withdrawal from the market without notice.



JTLYNCH
COMPANY, LLC
COMMERCIAL REAL ESTATE

J. TERENCE LYNCH
terry@jtlynchco.com
(281) 440-5225

JEFFREY LYNCH
jeff@jtlynchco.com
(832) 900-2420

J. ANDREW LYNCH
andy@jtlynchco.com
(713) 471-6570

The information contained herein is believed to be correct. However, no warranty or representation is made. All prices are subject to change without notice and property is subject to prior lease, sale or withdrawal from the market without notice.




JTLYNCH
COMPANY, LLC
COMMERCIAL REAL ESTATE


J. TERENCE LYNCH
terry@jtlynchco.com
(281) 440-5225

JEFFREY LYNCH
jeff@jtlynchco.com
(832) 900-2420

J. ANDREW LYNCH
andy@jtlynchco.com
(713) 471-6570


The information contained herein is believed to be correct. However, no warranty or representation is made. All prices are subject to change without notice and property is subject to prior lease, sale or withdrawal from the market without notice.

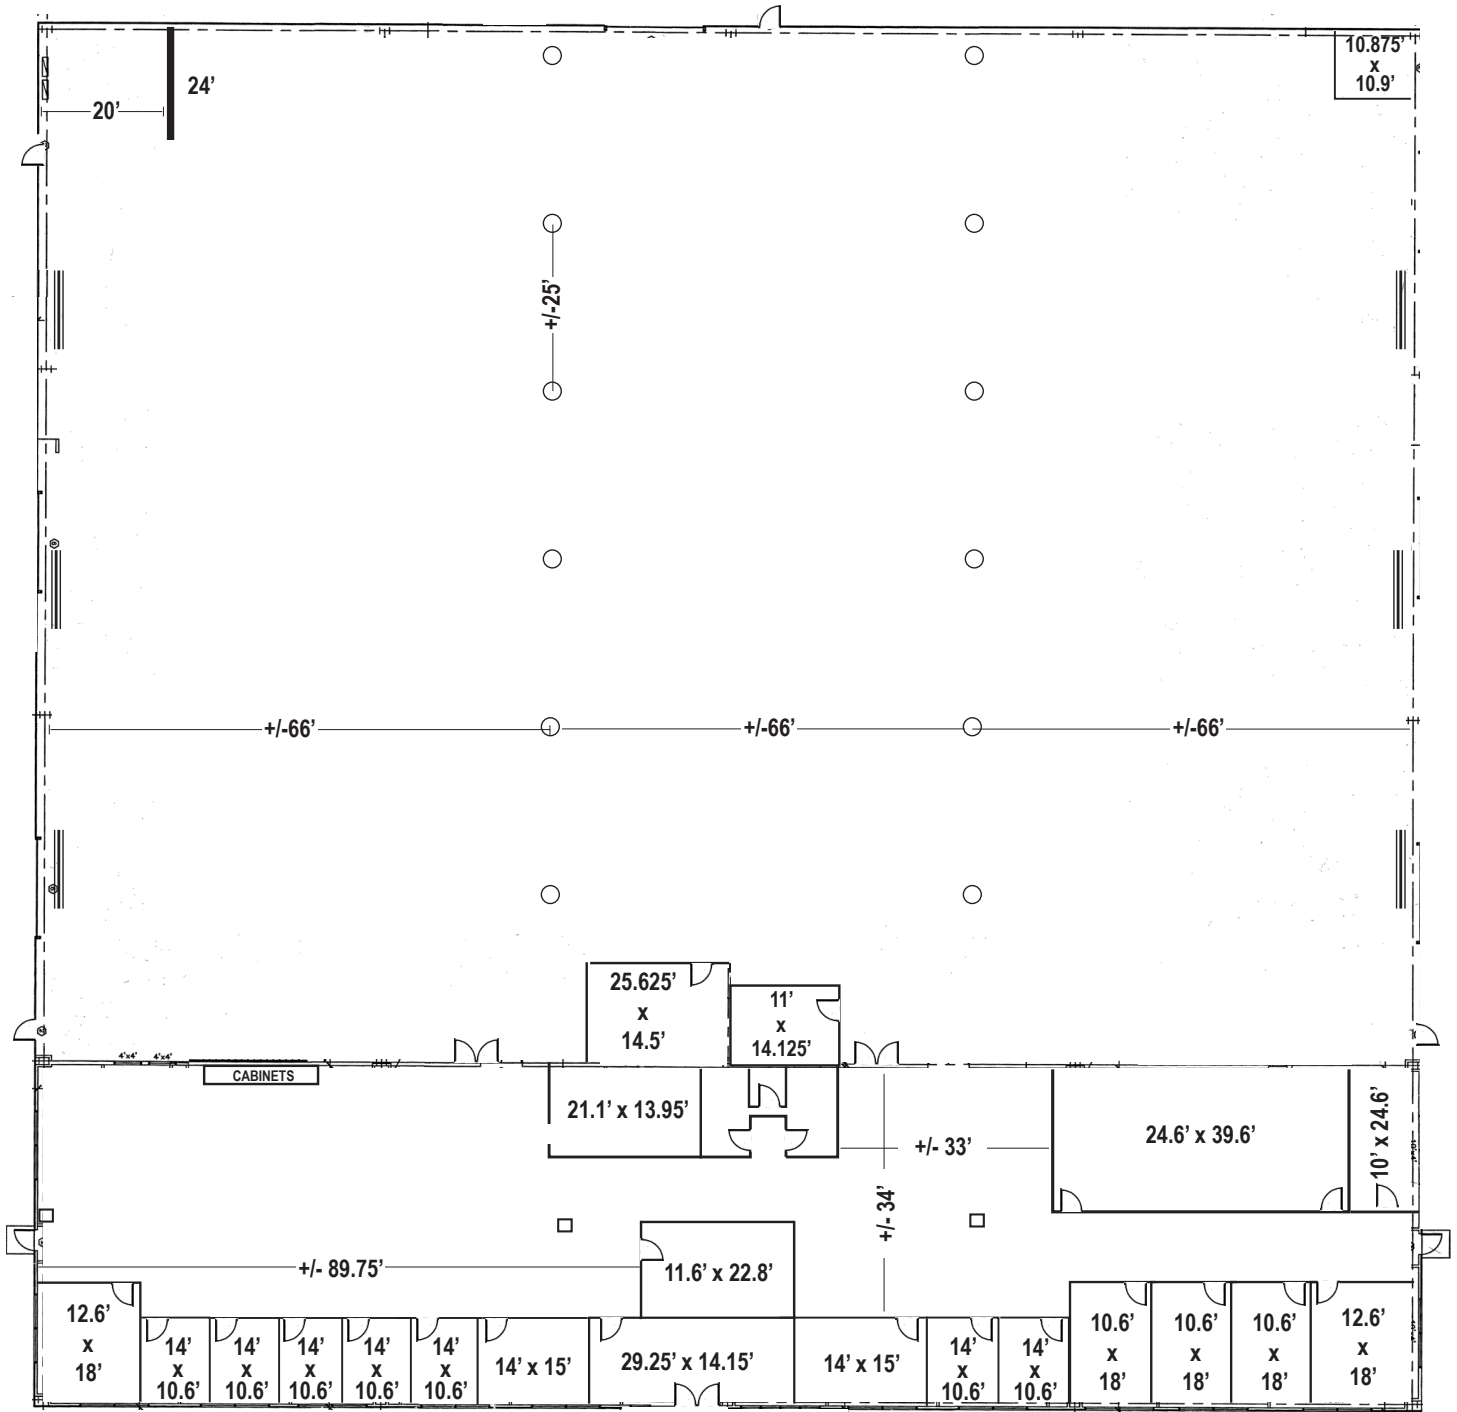

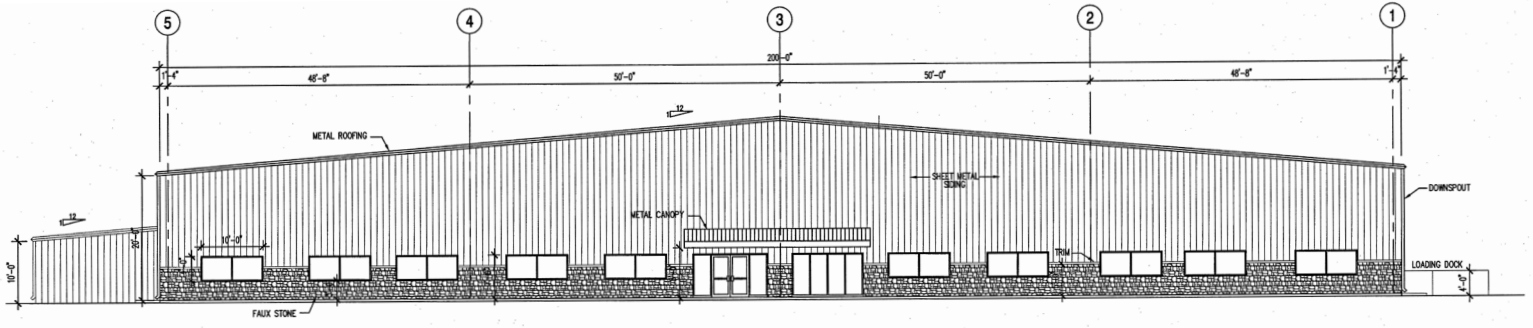


FRONT ELEVATION

SCALE: 3/32"=1'-0"

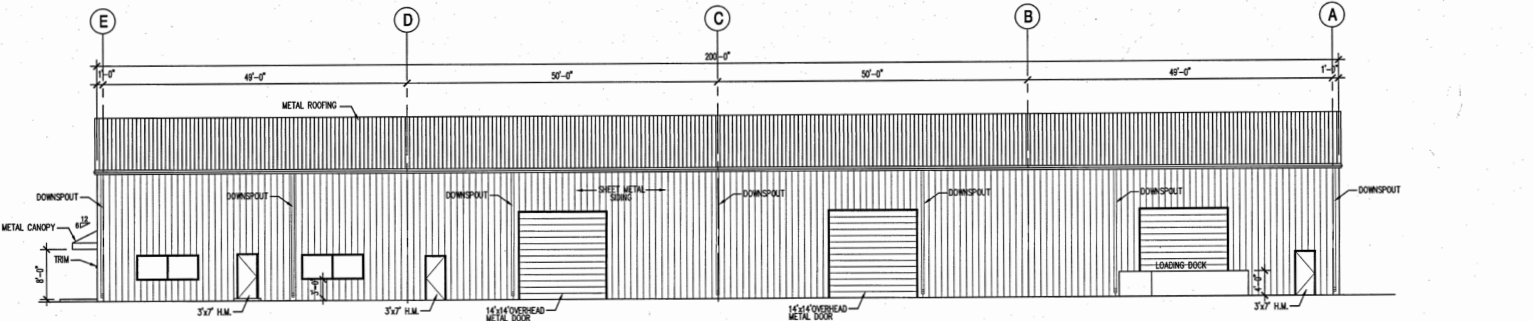


RIGHT ELEVATION

SCALE: 3/32"=1'-0"

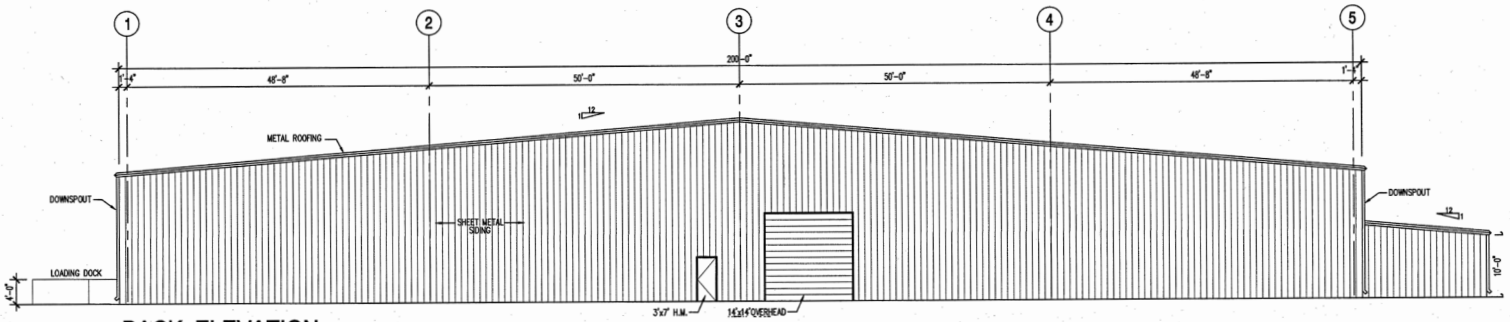

BACK ELEVATION

SCALE: 3/32"=1'-0"

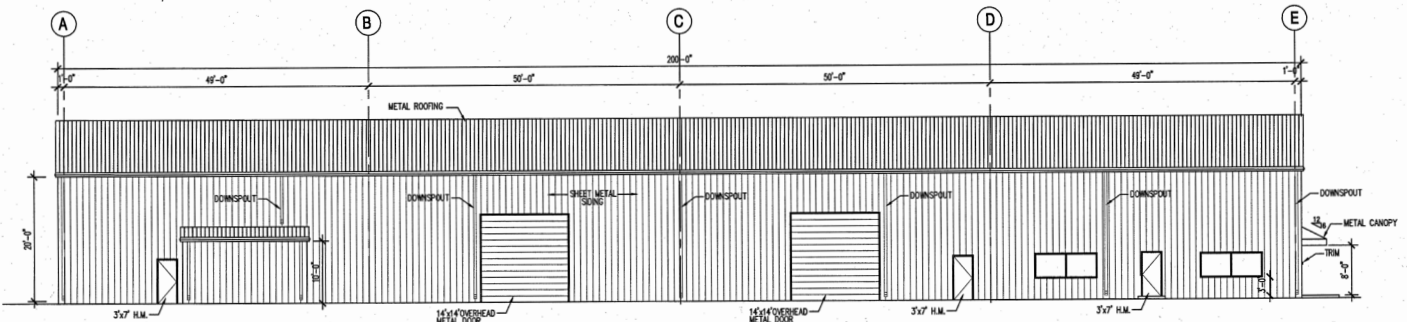

LEFT ELEVATION

SCALE: 3/32"=1'-0"



Information About Brokerage Services

Texas law requires all real estate licensees to give the following information about brokerage services to prospective buyers, tenants, sellers and landlords.

TYPES OF REAL ESTATE LICENSE HOLDERS:

- **A BROKER** is responsible for all brokerage activities, including acts performed by sales agents sponsored by the broker.
- **A SALES AGENT** must be sponsored by a broker and works with clients on behalf of the broker.

A BROKER'S MINIMUM DUTIES REQUIRED BY LAW (A client is the person or party that the broker represents):

- Put the interests of the client above all others, including the broker's own interests;
- Inform the client of any material information about the property or transaction received by the broker;
- Answer the client's questions and present any offer to or counter-offer from the client; and
- Treat all parties to a real estate transaction honestly and fairly.

A LICENSE HOLDER CAN REPRESENT A PARTY IN A REAL ESTATE TRANSACTION:

AS AGENT FOR OWNER (SELLER/LANDLORD): The broker becomes the property owner's agent through an agreement with the owner, usually in a written listing to sell or property management agreement. An owner's agent must perform the broker's minimum duties above and must inform the owner of any material information about the property or transaction known by the agent, including information disclosed to the agent or subagent by the buyer or buyer's agent.

AS AGENT FOR BUYER/TENANT: The broker becomes the buyer/tenant's agent by agreeing to represent the buyer, usually through a written representation agreement. A buyer's agent must perform the broker's minimum duties above and must inform the buyer of any material information about the property or transaction known by the agent, including information disclosed to the agent by the seller or seller's agent.

AS AGENT FOR BOTH - INTERMEDIARY: To act as an intermediary between the parties the broker must first obtain the written agreement of each party to the transaction. The written agreement must state who will pay the broker and, in conspicuous bold or underlined print, set forth the broker's obligations as an intermediary. A broker who acts as an intermediary:

- Must treat all parties to the transaction impartially and fairly;
- May, with the parties' written consent, appoint a different license holder associated with the broker to each party (owner and buyer) to communicate with, provide opinions and advice to, and carry out the instructions of each party to the transaction.
- Must not, unless specifically authorized in writing to do so by the party, disclose:
 - that the owner will accept a price less than the written asking price;
 - that the buyer/tenant will pay a price greater than the price submitted in a written offer; and
 - any confidential information or any other information that a party specifically instructs the broker in writing not to disclose, unless required to do so by law.

AS SUBAGENT: A license holder acts as a subagent when aiding a buyer in a transaction without an agreement to represent the buyer. A subagent can assist the buyer but does not represent the buyer and must place the interests of the owner first.

TO AVOID DISPUTES, ALL AGREEMENTS BETWEEN YOU AND A BROKER SHOULD BE IN WRITING AND CLEARLY ESTABLISH:

- The broker's duties and responsibilities to you, and your obligations under the representation agreement.
- Who will pay the broker for services provided to you, when payment will be made and how the payment will be calculated.

LICENSE HOLDER CONTACT INFORMATION: This notice is being provided for information purposes. It does not create an obligation for you to use the broker's services. Please acknowledge receipt of this notice below and retain a copy for your records.

J T Lynch Company, LLC

Licensed Broker /Broker Firm Name or Primary Assumed Business Name	License No.	Email	Phone
J. Terrence Lynch Designated Broker of Firm	362038	terry@jtlynchco.com	(281)440-5225
Jeffrey O. Lynch Licensed Supervisor of Sales Agent/ Associate	661400	jeff@jtlynchco.com	(281)440-5225
J. Andrew Lynch Sales Agent/Associate's Name	718178	andy@jtlynchco.com	(281)440-5225

Buyer/Tenant/Seller/Landlord Initials

Date

Regulated by the Texas Real Estate Commission

TXR-2501

J T Lynch Company, LLC, 8900 Eastloch Dr. Spring TX 77379

J Terrence Lynch

Information available at www.trec.texas.gov

IABS 1-0 Date

Phone: 281.440.5225

Fax: 281.444.7417

Produced with Lone Wolf Transactions (zipForm Edition) 231 Shearson Cr. Cambridge, Ontario, Canada N1T 1J5 www.lwolf.com